


PERFIL LONGITUDINAL A-B-C

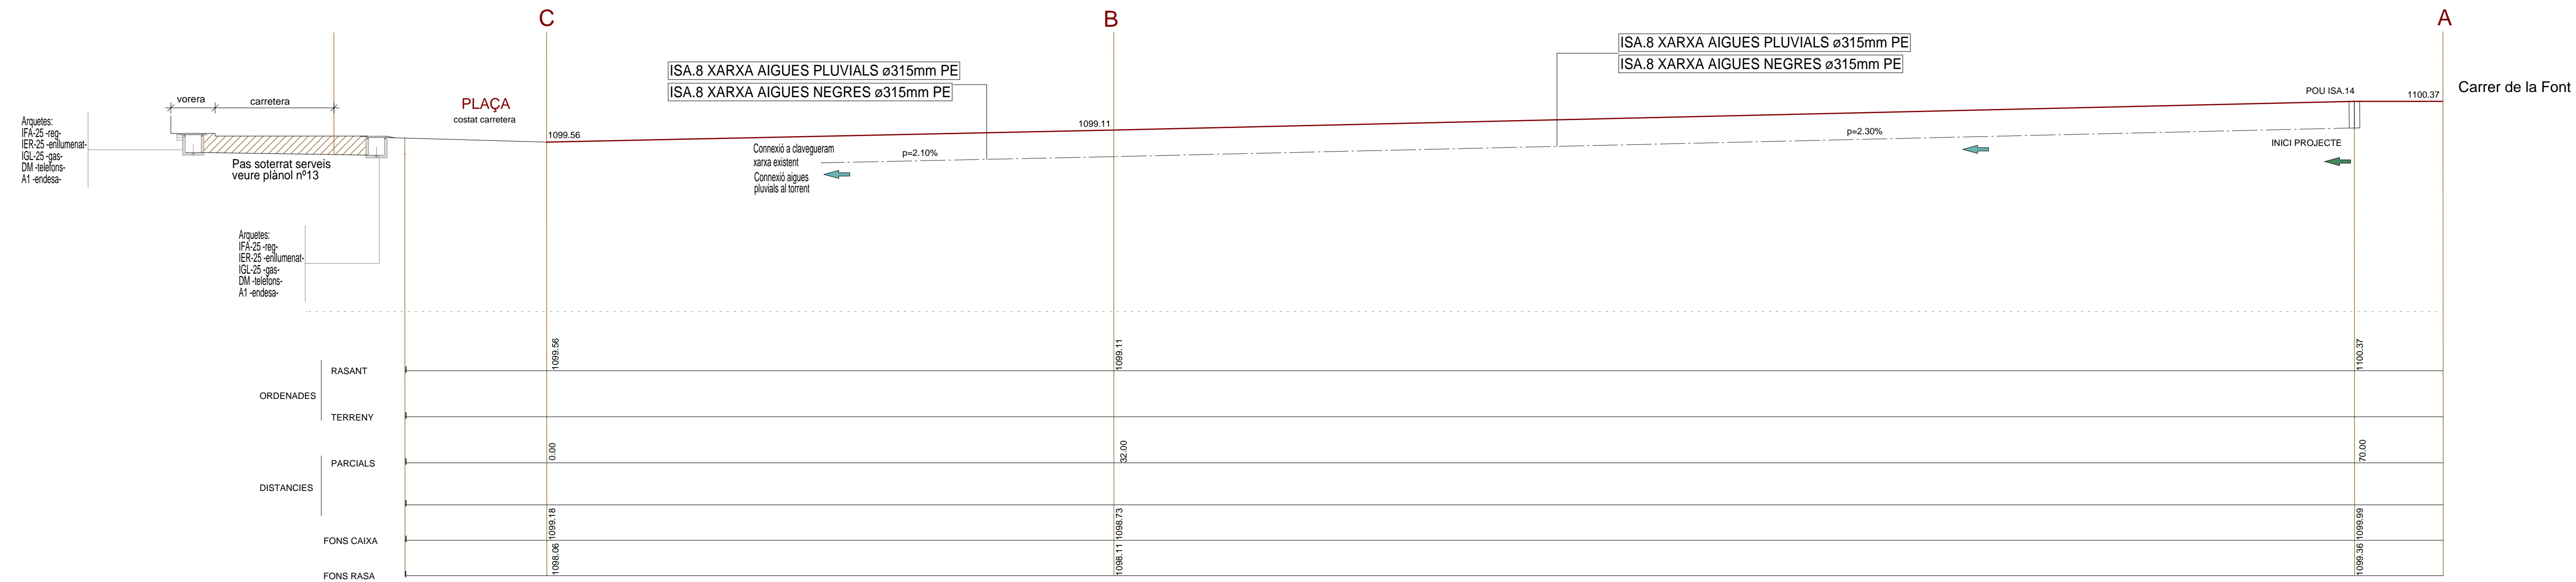

ORDENADES	RASANT	1099.56
	TERRENY	
DISTANCIES	PARCIALS	0.00
	FONS CAIXA	1099.06 1099.18
	FONS RASA	1099.11 1099.73